

To be setup in accordance with TA19 & TA20 of the MUTCD

TABLE 2 TAPER LENGTH "L"	
Work Zone Speed (mph)	Min. Length (feet)
≤ 40	L = W <sup>2</sup> / 60
≥ 45	L = W <sup>2</sup> / 95

Where: W = width of offset in feet  
S = speed in mph

TABLE 3 WORK ZONE SIGN SPACING "X"	
Road Type	Min. Spacing (feet)
Arterials and Collectors with Work Zone Speed ≤ 40 mph	200
Arterials and Collectors with Work Zone Speed ≤ 45 mph	500
Limited Access Roadways	1,500

\*For Limited access roadways with work zone speed ≤ 55 mph, the minimum spacing may be reduced in accordance with the MUTCD and as approved by the Engineer.


TABLE 4 BUFFER LENGTH "B"	
Work Zone Speed (mph)	Min. Length (feet)
25	155
30	200
35	250
40	305
45	360
50	425
55	495
60	570
65	645
70	720

Note: When Buffer Length "B" cannot be attained due to geometric constraints, use the greatest length possible, but not less than 155 feet.

- WORK AREA
- TRAFFIC CONES / DRUMS
- PEDESTRIAN LCD BARRICADES

# PHASE 1

# CLOSURE OVERVIEW

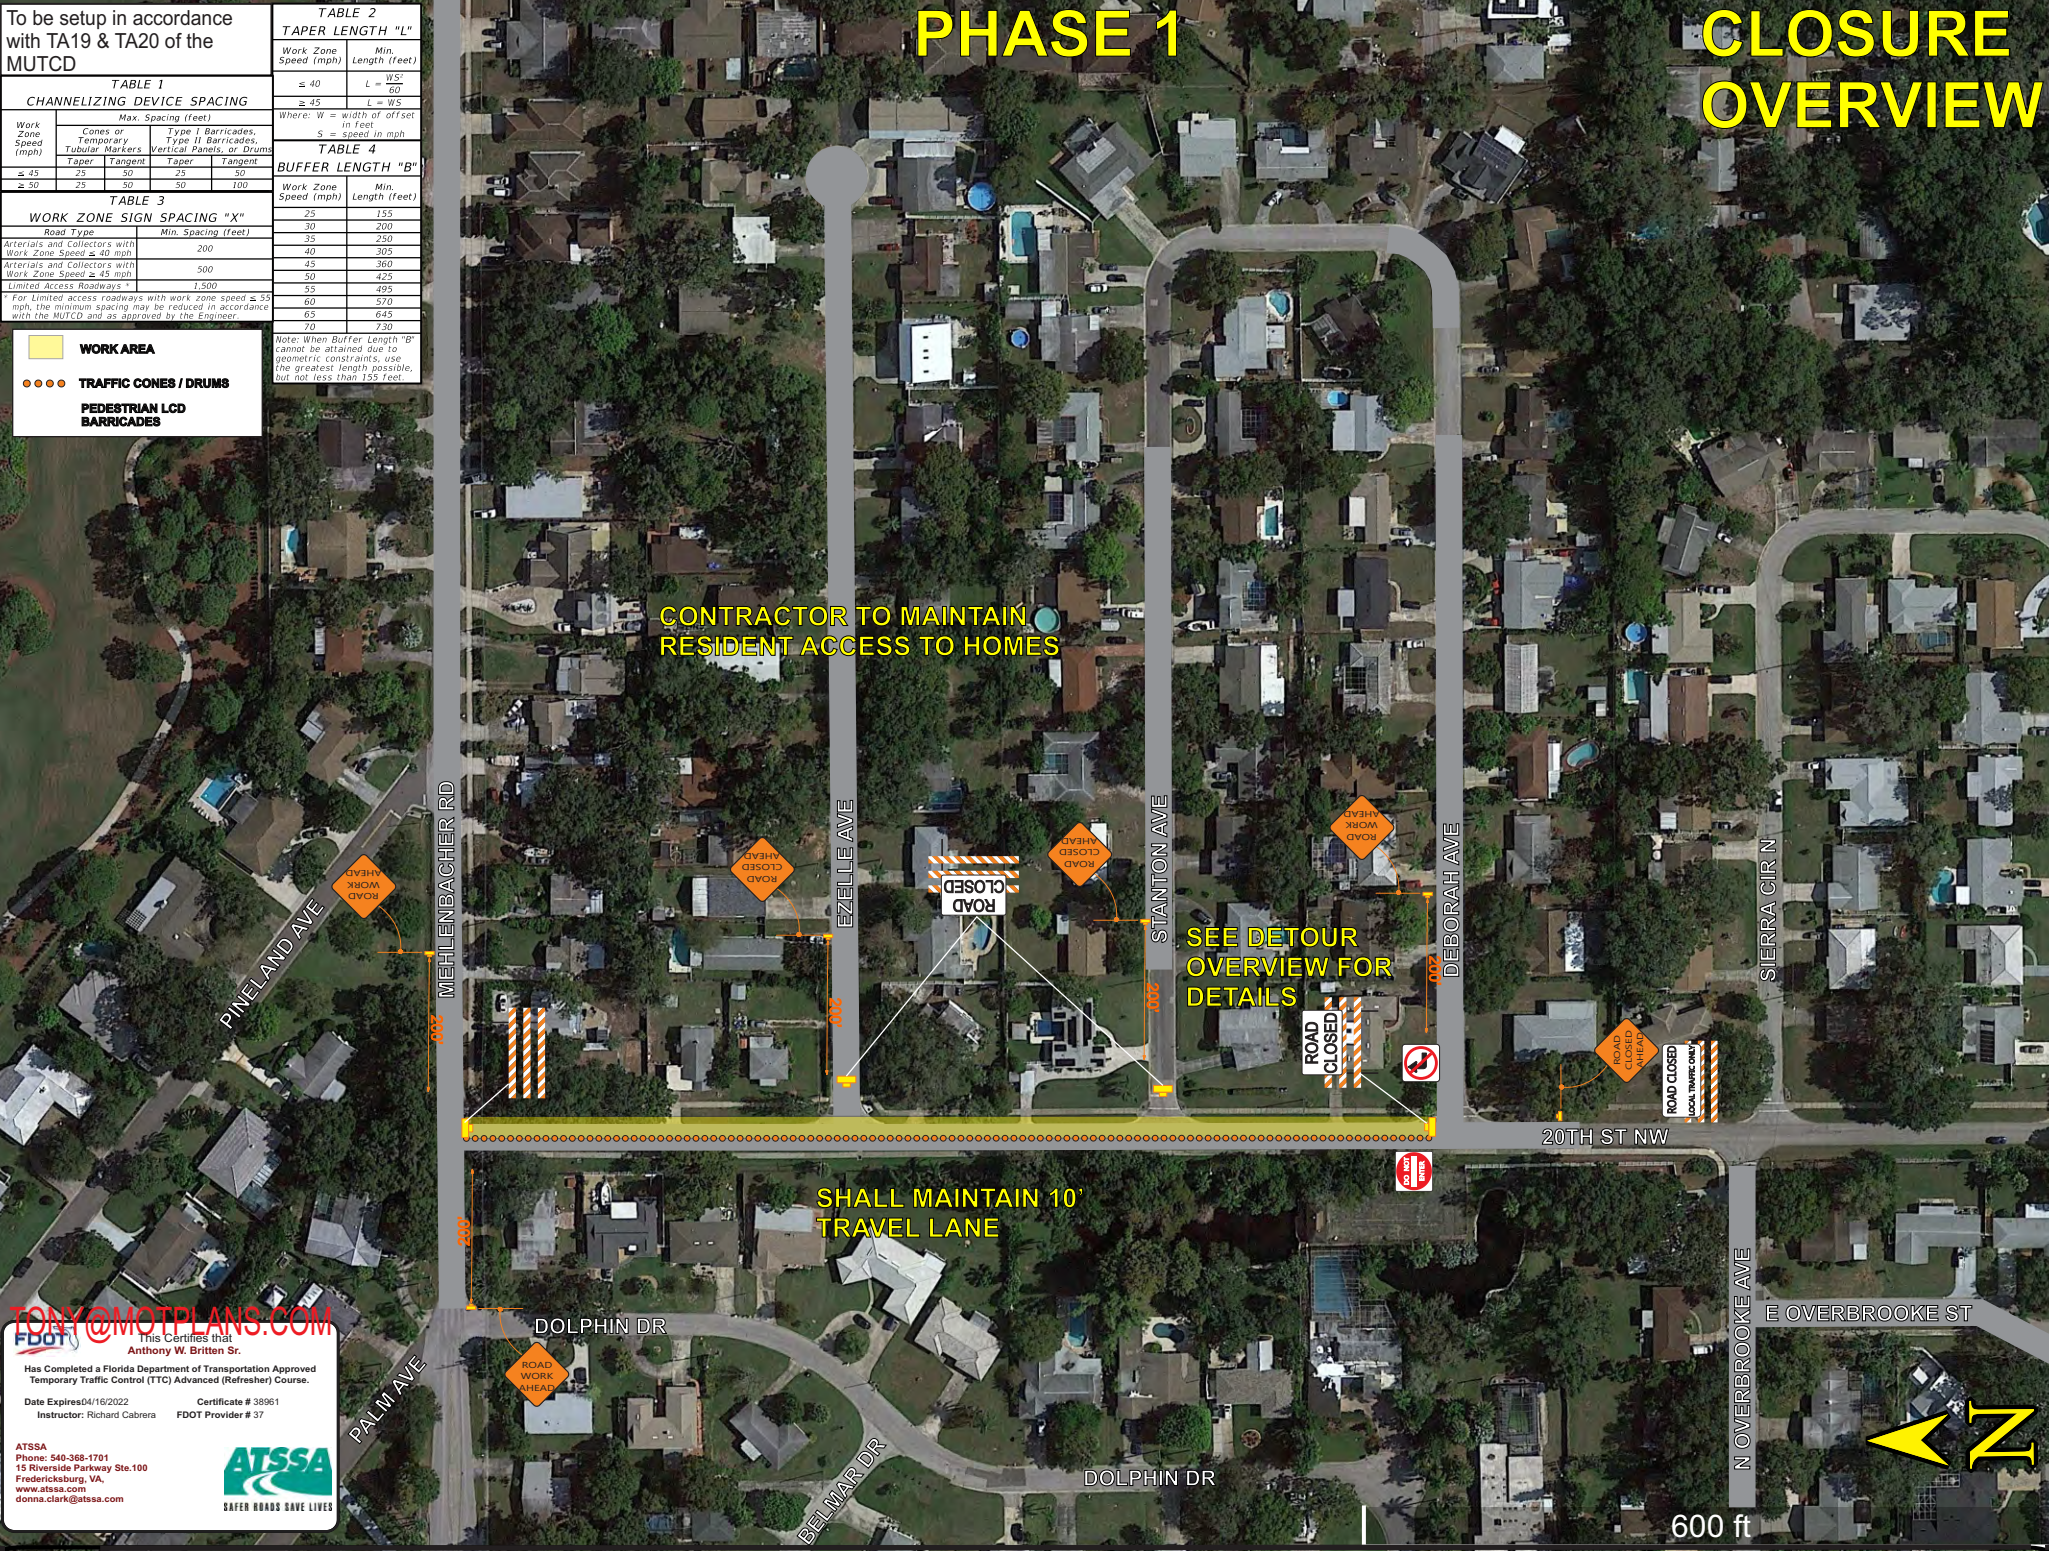

CONTRACTOR TO MAINTAIN RESIDENT ACCESS TO HOMES

SEE DETOUR OVERVIEW FOR DETAILS

SHALL MAINTAIN 10' TRAVEL LANE

**TONY@MOTPLANS.COM**  
 FDOT  
 This Certifies that  
 Anthony W. Britten Sr.  
 Has Completed a Florida Department of Transportation Approved  
 Temporary Traffic Control (TTC) Advanced (Refresher) Course.  
 Date Expires 04/16/2022 Certificate # 38961  
 Instructor: Richard Cabrera FDOT Provider # 37

ATSSA  
 Phone: 540-368-1701  
 15 Riverside Parkway Ste.100  
 Fredericksburg, VA  
 www.atssa.com  
 donna.clark@atssa.com  
 SAFER ROADS SAVE LIVES


To be setup in accordance with TA19 & TA20 of the MUTCD

TABLE 3 WORK ZONE SIGN SPACING "X"	
Road Type	Min. Spacing (feet)
Arterials and Collectors with Work Zone Speed ≤ 40 mph	200
Arterials and Collectors with Work Zone Speed ≤ 45 mph	500
Limited Access Roadways	1,500

1. For limited access roadways with work zone speed ≤ 55 mph, the minimum spacing may be reduced in accordance with the MUTCD and as approved by the Engineer.

# PHASE 1

# DETOUR OVERVIEW

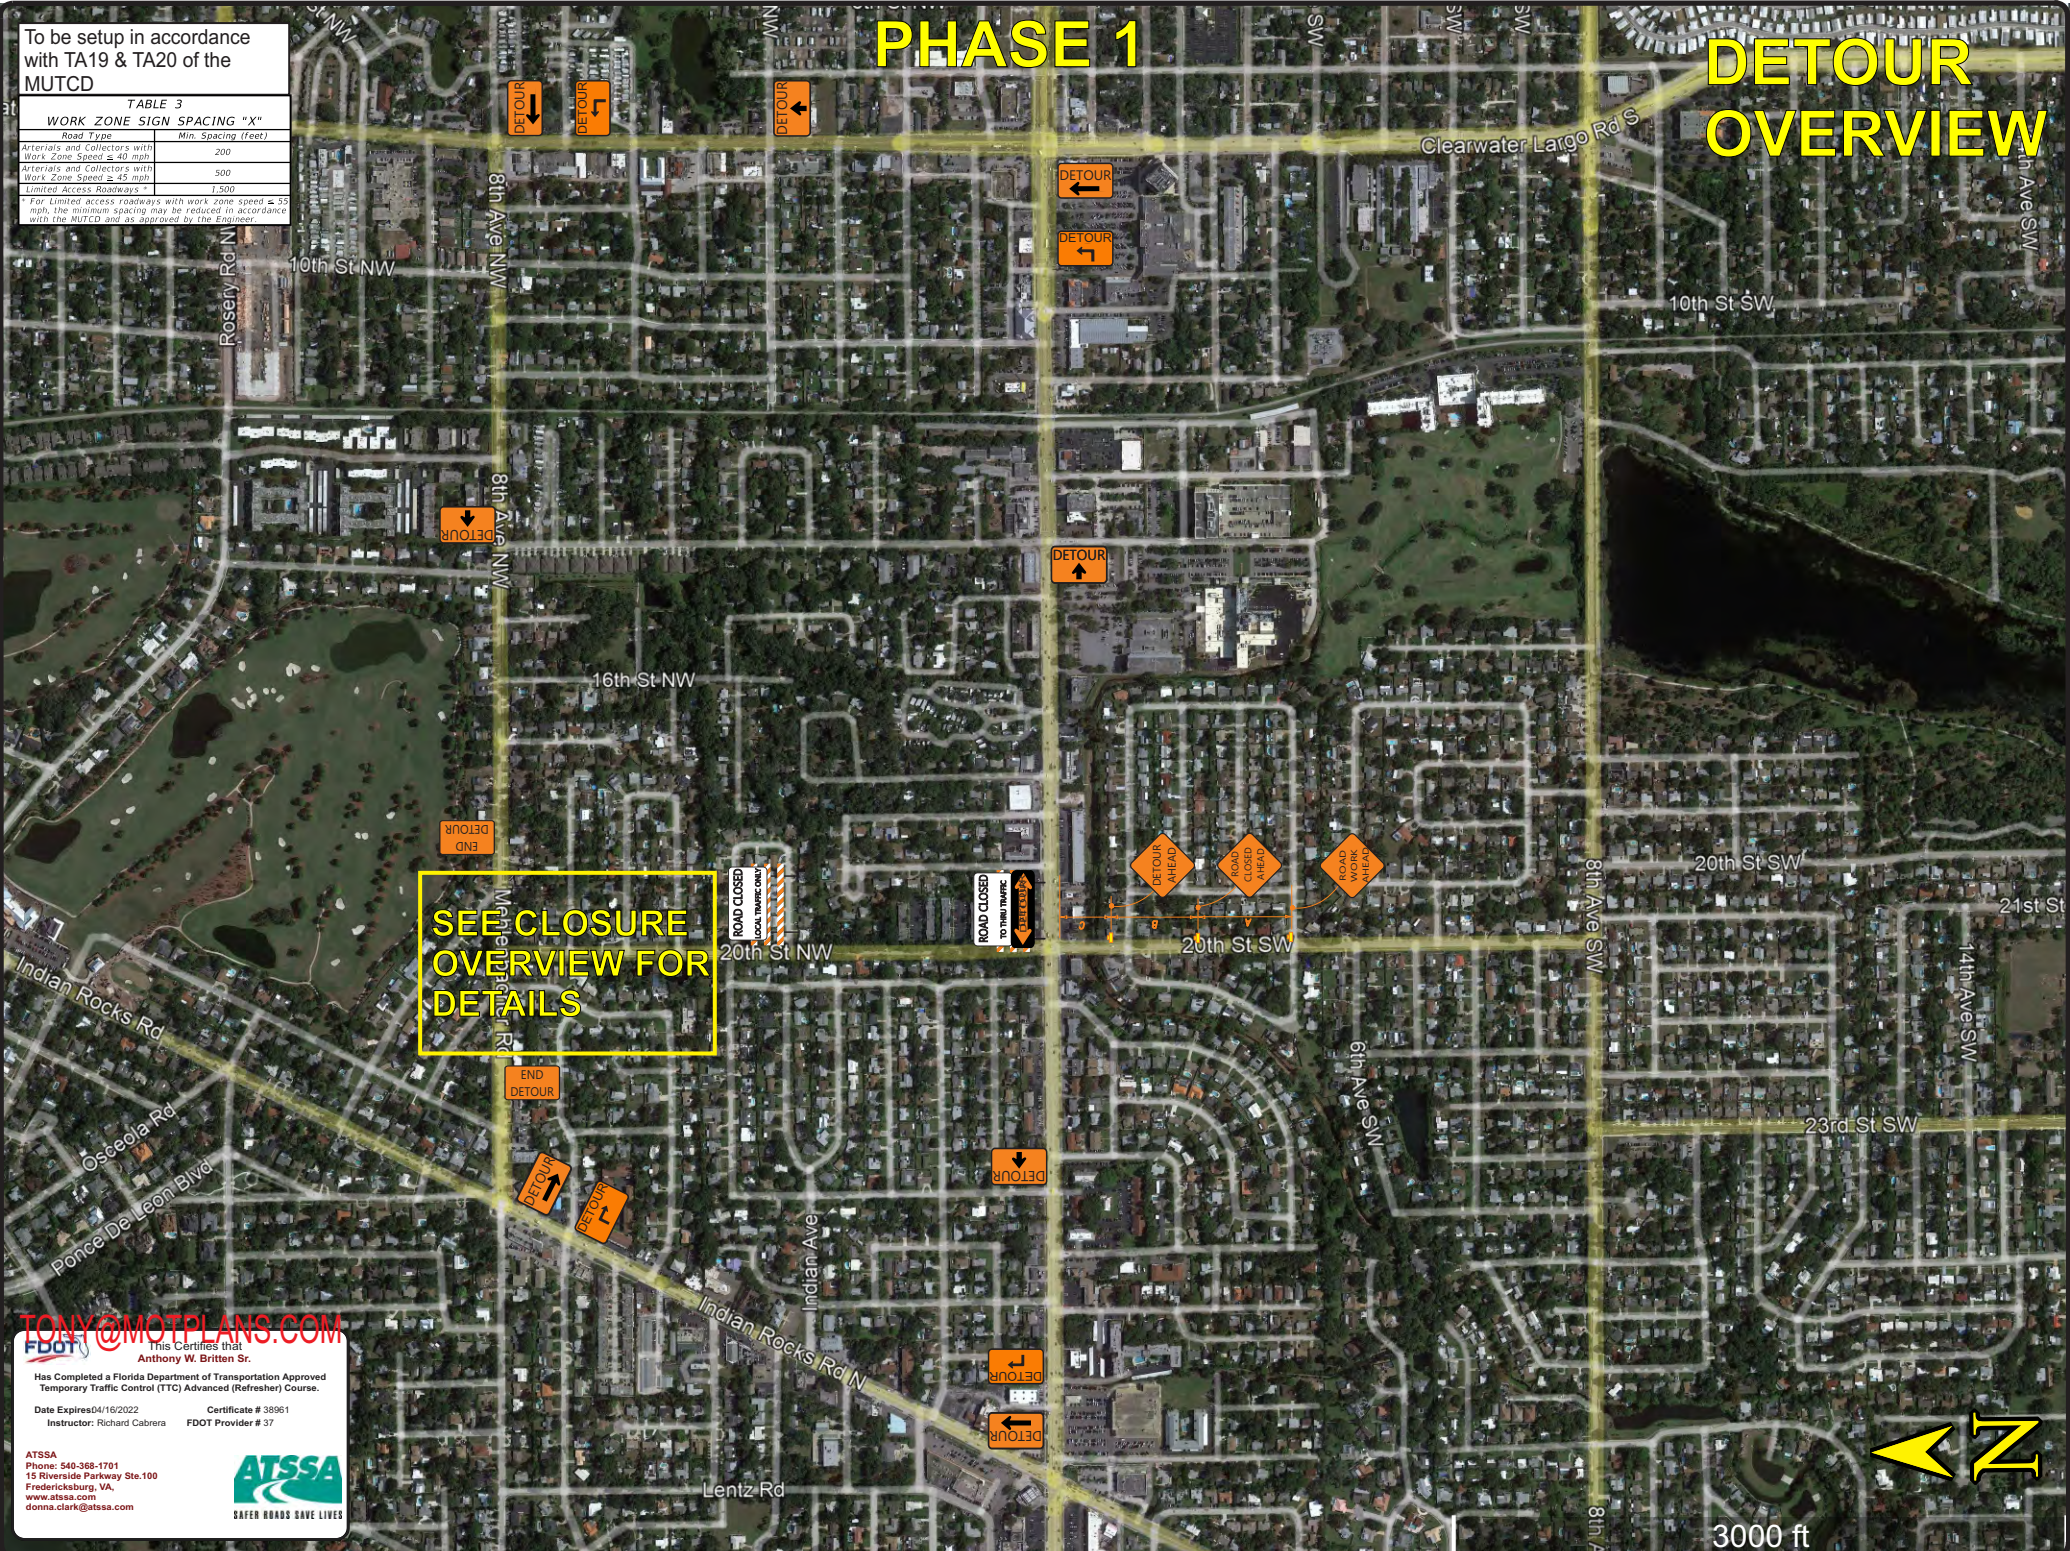

**SEE CLOSURE OVERVIEW FOR DETAILS**

**TONY@MOTPLANS.COM**  
 FDOT  
 This Certifies that  
**Anthony W. Britten Sr.**  
 Has Completed a Florida Department of Transportation Approved Temporary Traffic Control (TTC) Advanced (Refresher) Course.  
 Date Expires 04/16/2022 Certificate # 38961  
 Instructor: Richard Cabrera FDOT Provider # 37

ATSSA  
 Phone: 540-368-1701  
 15 Riverside Parkway Ste.100  
 Fredericksburg, VA  
 www.atssa.com  
 donna.clark@atssa.com

**ATSSA**  
 SAFER ROADS SAVE LIVES